


Notes:
 Do Not Scale. Use only figured dimensions.
 All dimensions to be checked on site prior to construction.
 Any discrepancies to be notified to the architect.
 All Copyright Reserved to **bhd** architects.

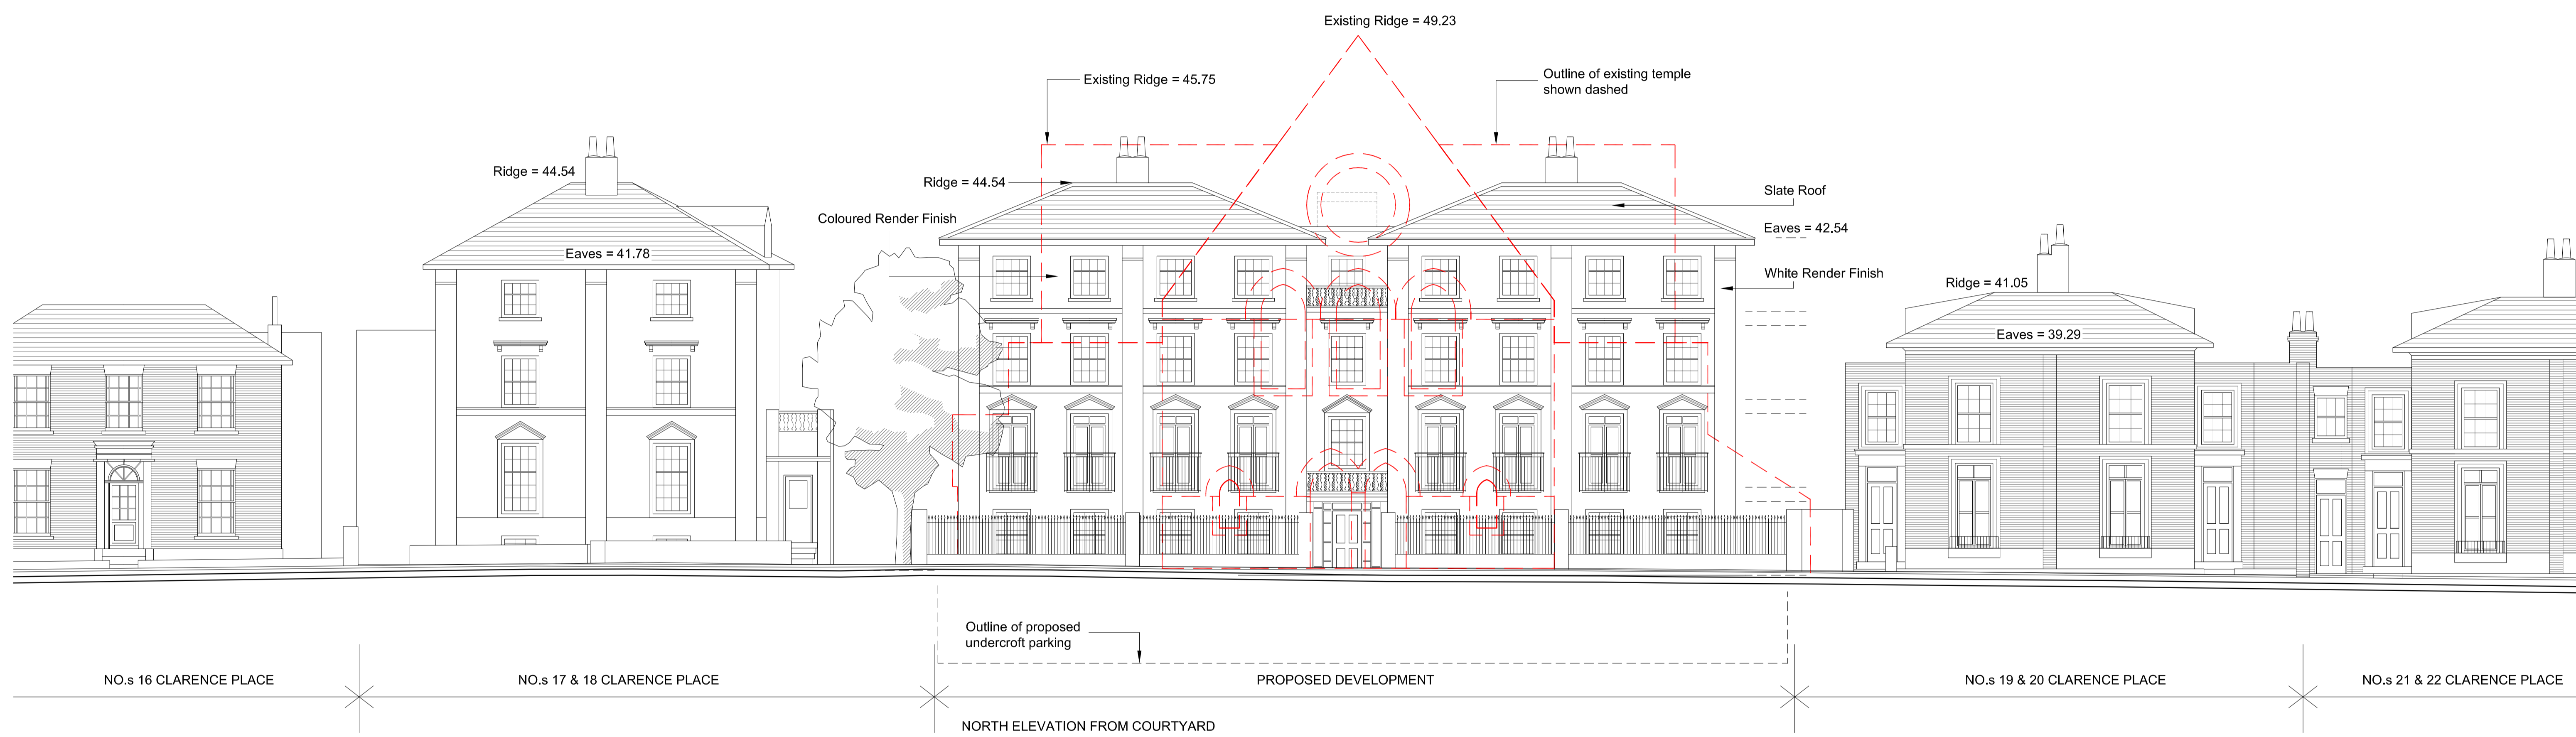

STREET ELEVATION - CLARENCE PLACE

Rev	Date	Comments
A	22.1.19	Outline of church updated with window openings.

Client
Guru Nanak Darbar Gurdwara Gravesend

Project
Proposed Development
Sikh Temple Site
Clarence Place
Gravesend
DA12 1LD

Title
Extended Street Scene

Project No.	Date
3208	Sept 18
Drawing No.	Revision
3208-PD-007	A
Scale	Drawn
1:100@A1	GP
	Check
	JH

PLANNING