


RETAIL AREA APPROX. 85 SQ MTRS

= LICENSED AREA

= EXTINGUISHER

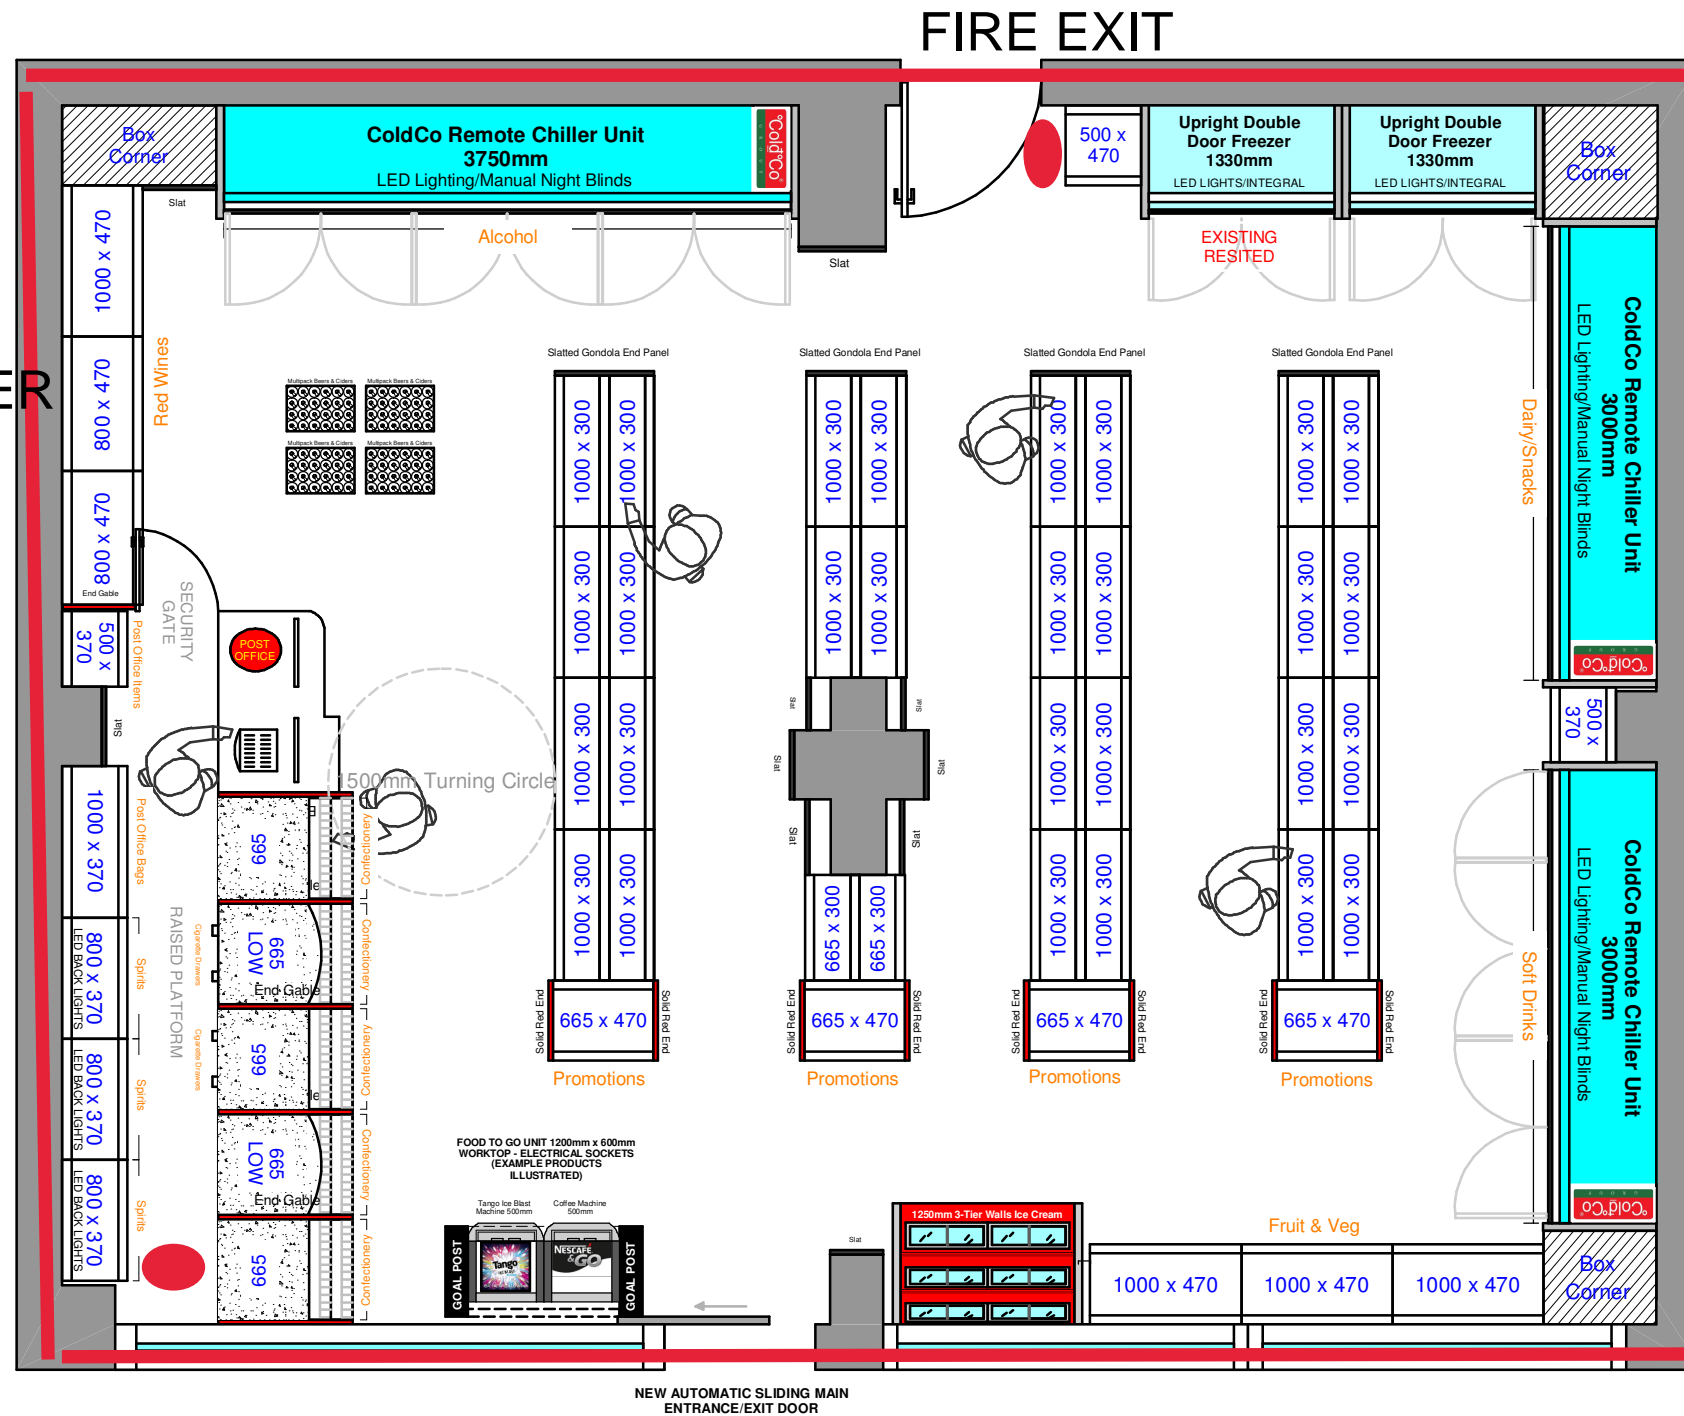

FIRE EXIT

SHELVING BAY PROFILES

A	B	C	D
WALL BAY	GONDOLA BAY	PROMOTIONAL END BAY	SALES CONFECTIONERY COUNTER
<p>HEIGHT: 2400mm</p>	<p>HEIGHT: 1800mm</p>	<p>HEIGHT: 1800mm</p>	<p>HEIGHT: 1165mm</p>
<p>Wall shelving complete with ticket edging and kick plate.</p> <p>BACK PANELS: Plain</p> <p>UPPER SHELVES: 5 x 370mm</p> <p>BASE: 470mm</p>	<p>Gondola shelving complete with gondola top cap, ticket edging and kick plate.</p> <p>BACK PANELS: Plain</p> <p>UPPER SHELVES: 4 x 300mm</p> <p>BASE: 300mm</p>	<p>Promotional end shelving complete with end panels, gondola top cap, ticket edging and kick plate.</p> <p>BACK PANELS: Plain</p> <p>UPPER SHELVES: 4 x 370mm</p> <p>BASE: 470mm</p>	<p>Sales confectionery counter complete with laminate worktop, end panels, front acrylic risers, ticket edging and kick plates to front.</p> <p>BACK PANELS: Plain</p> <p>REAR UPPER SHELVES: 2 x 300mm</p> <p>FRONT UPPER SHELVES: 1 x 370mm, 2 x 300mm</p> <p>REAR BASE: 300mm</p> <p>FRONT BASE: 370mm</p>

INTERIOR

33

LTD

INTERIOR 33 LTD  
71-75 Shelton Street  
Covent Garden  
London  
WC2H 9JQ

TEL: 07849 595 238  
WEBSITE: www.interior33.co.uk  
E-MAIL: sales@interior33.co.uk

THIS DRAWING (DOCUMENT) HAS BEEN CREATED BY US INTERIOR 33 LTD AND IS OUR SOLE PROPERTY IT CANNOT BE REPRODUCED, DUPLICATED OR IN ANY WAY COPIED. NOR CAN THE CONTENTS THEREOF BE MADE TO THIRD PERSONS WITHOUT OUR WRITTEN CONSENT.

DRAWING No. **3478PL01**

SCALE **1:50(A3)**

DATE **18th August 2021**

DRAWN BY **H.T.**

CUSTOMER DETAILS

Customer Name:  
Address:  
**Livingstone Road Post Office  
10-12 Livingstone Road  
Gravesend  
DA12 5DZ**

DESCRIPTION Proposed Shop Layout

APPROVAL  
Please sign below to indicate approval of layout and components. Any further alterations will be charged for separately.

Client Signature:

Date: